

प्रत माहितीसाठी सादर :-

- मा. पोलीस आयुक्त, ठाणे शहर
- मा. पोलीस सह आयुक्त, ठाणे शहर
- मा. अपर पोलीस आयुक्त, पश्चिम प्रादेशिक विभाग, ठाणे शहर
- मा. जिल्हाधिकारी, ठाणे
- मा. आयुक्त, ठाणे महानगरपालिका, ठाणे
- मा. पोलीस उप आयुक्त, परिमंडळ-५ वागळे इस्टेट व विशेष शाखा, ठाणे

प्रत कार्यवाहीसाठी :-

- प्रादेशिक परिवहन अधिकारी, ठाणे
- परिवहन व्यवस्थापक, ठाणे महानगरपालिका, ठाणे
- नियंत्रण कक्ष अधिकारी, ठाणे
- विभाग नियंत्रक, महाराष्ट्र राज्य परिवहन, ठाणे

प्रत :- पोलीस उप आयुक्त, आर्थिक गुन्हे, ठाणे शहर

२/- सदर अधिसूचना नागरीकांच्या माहितीसाठी ठाणे शहर पोलीस वेबसाईटवर प्रसिध्दी होणेस विनंती आहे.

प्रत :- समन्वय अधिकारी, ९ ए. एस. कक्ष, ठाणे

२/- सदर अधिसूचना पोलीस नोटीसमध्ये प्रसिध्दीसाठी

प्रत :- संबंधित सपोआ वाहतूक विभाग, व संबंधित प्रभारी अधिकारी, वाहतूक उपविभाग, ठाणे शहर

२/- म.न.पा.ठाणे च्या संबंधित अधिकाऱ्यांकडून आवश्यक सूचना फलक लावून घ्यावीत.

ASHA WINES

LODHA

SERVICE ROAD

DP-4

DP-12

DIVERSION GO SLOW

DIVERSION GO SLOW




TOWARDS THANE >>>



P-68

P-59

<<< TOWARDS DAHISAR

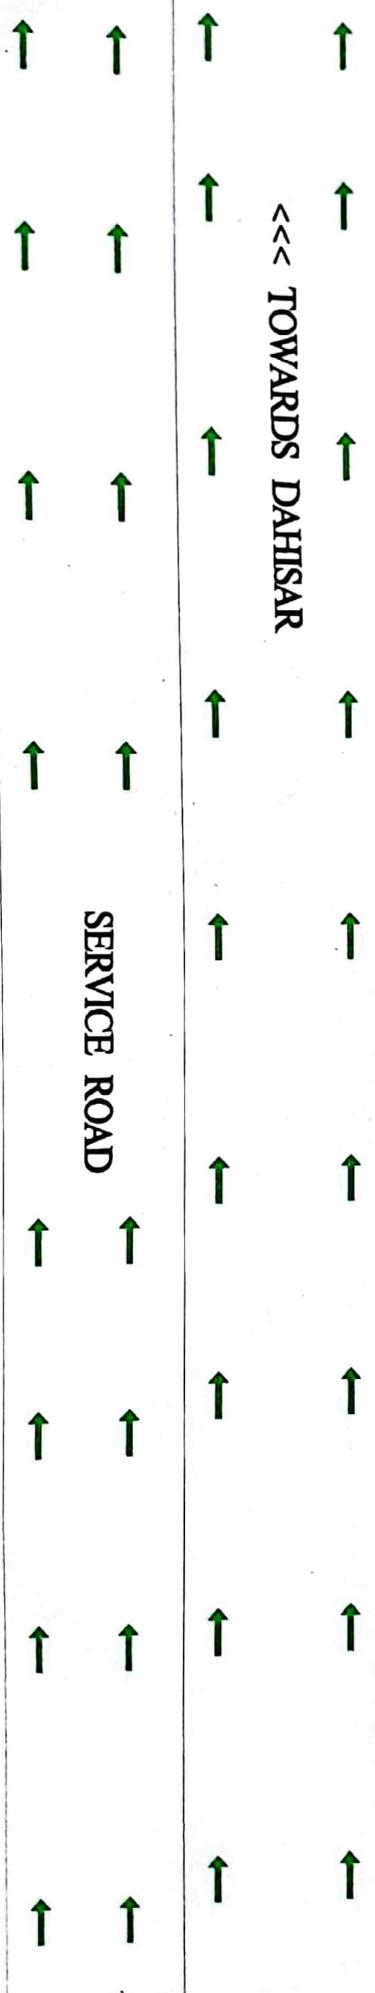

SERVICE ROAD

J-KUMAR
MUMBAI METRO LINE 4A

NOTE:- This traffic diversion plan is consider depo line erection work

INDIAN OIL
PETROL PUMP

SERVICE ROAD


(LIGHT VEHICLES ONLY)

TOWARDS DAHISAR >>>

NAGLA BUNDER SIGNAL


P-85

(FOR HEAVY VEHICLES)

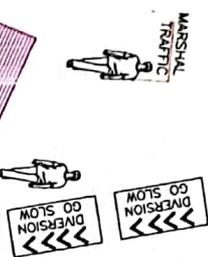

P-102

<<< TOWARDS THANE

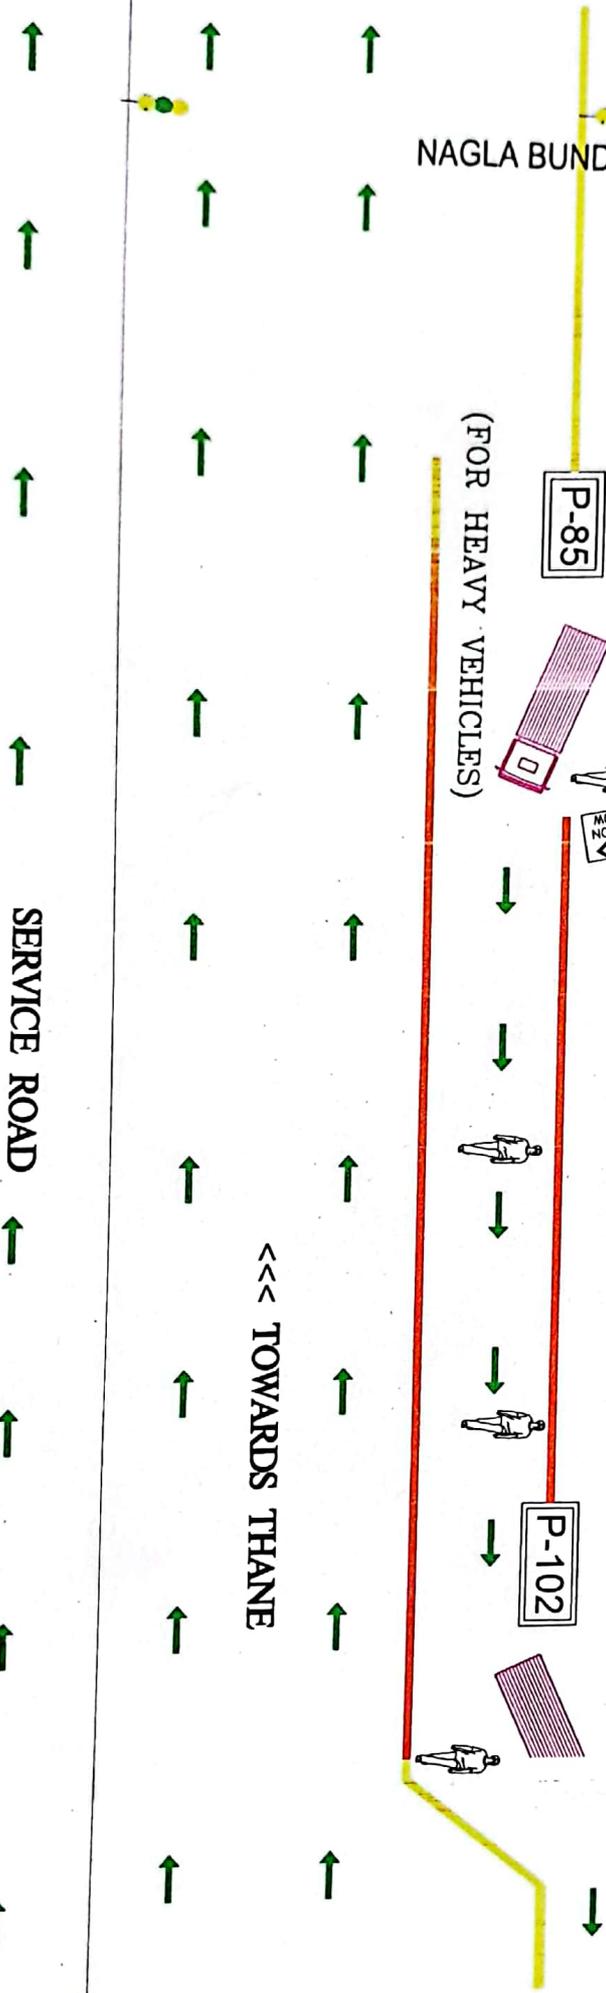

SERVICE ROAD

J-KUMAR
MUMBAI METRO LINE 4A

NOTE:- This traffic diversion plan is consider for both (LHS & RHS) T & L & U & Pl & l- Girder erection work